



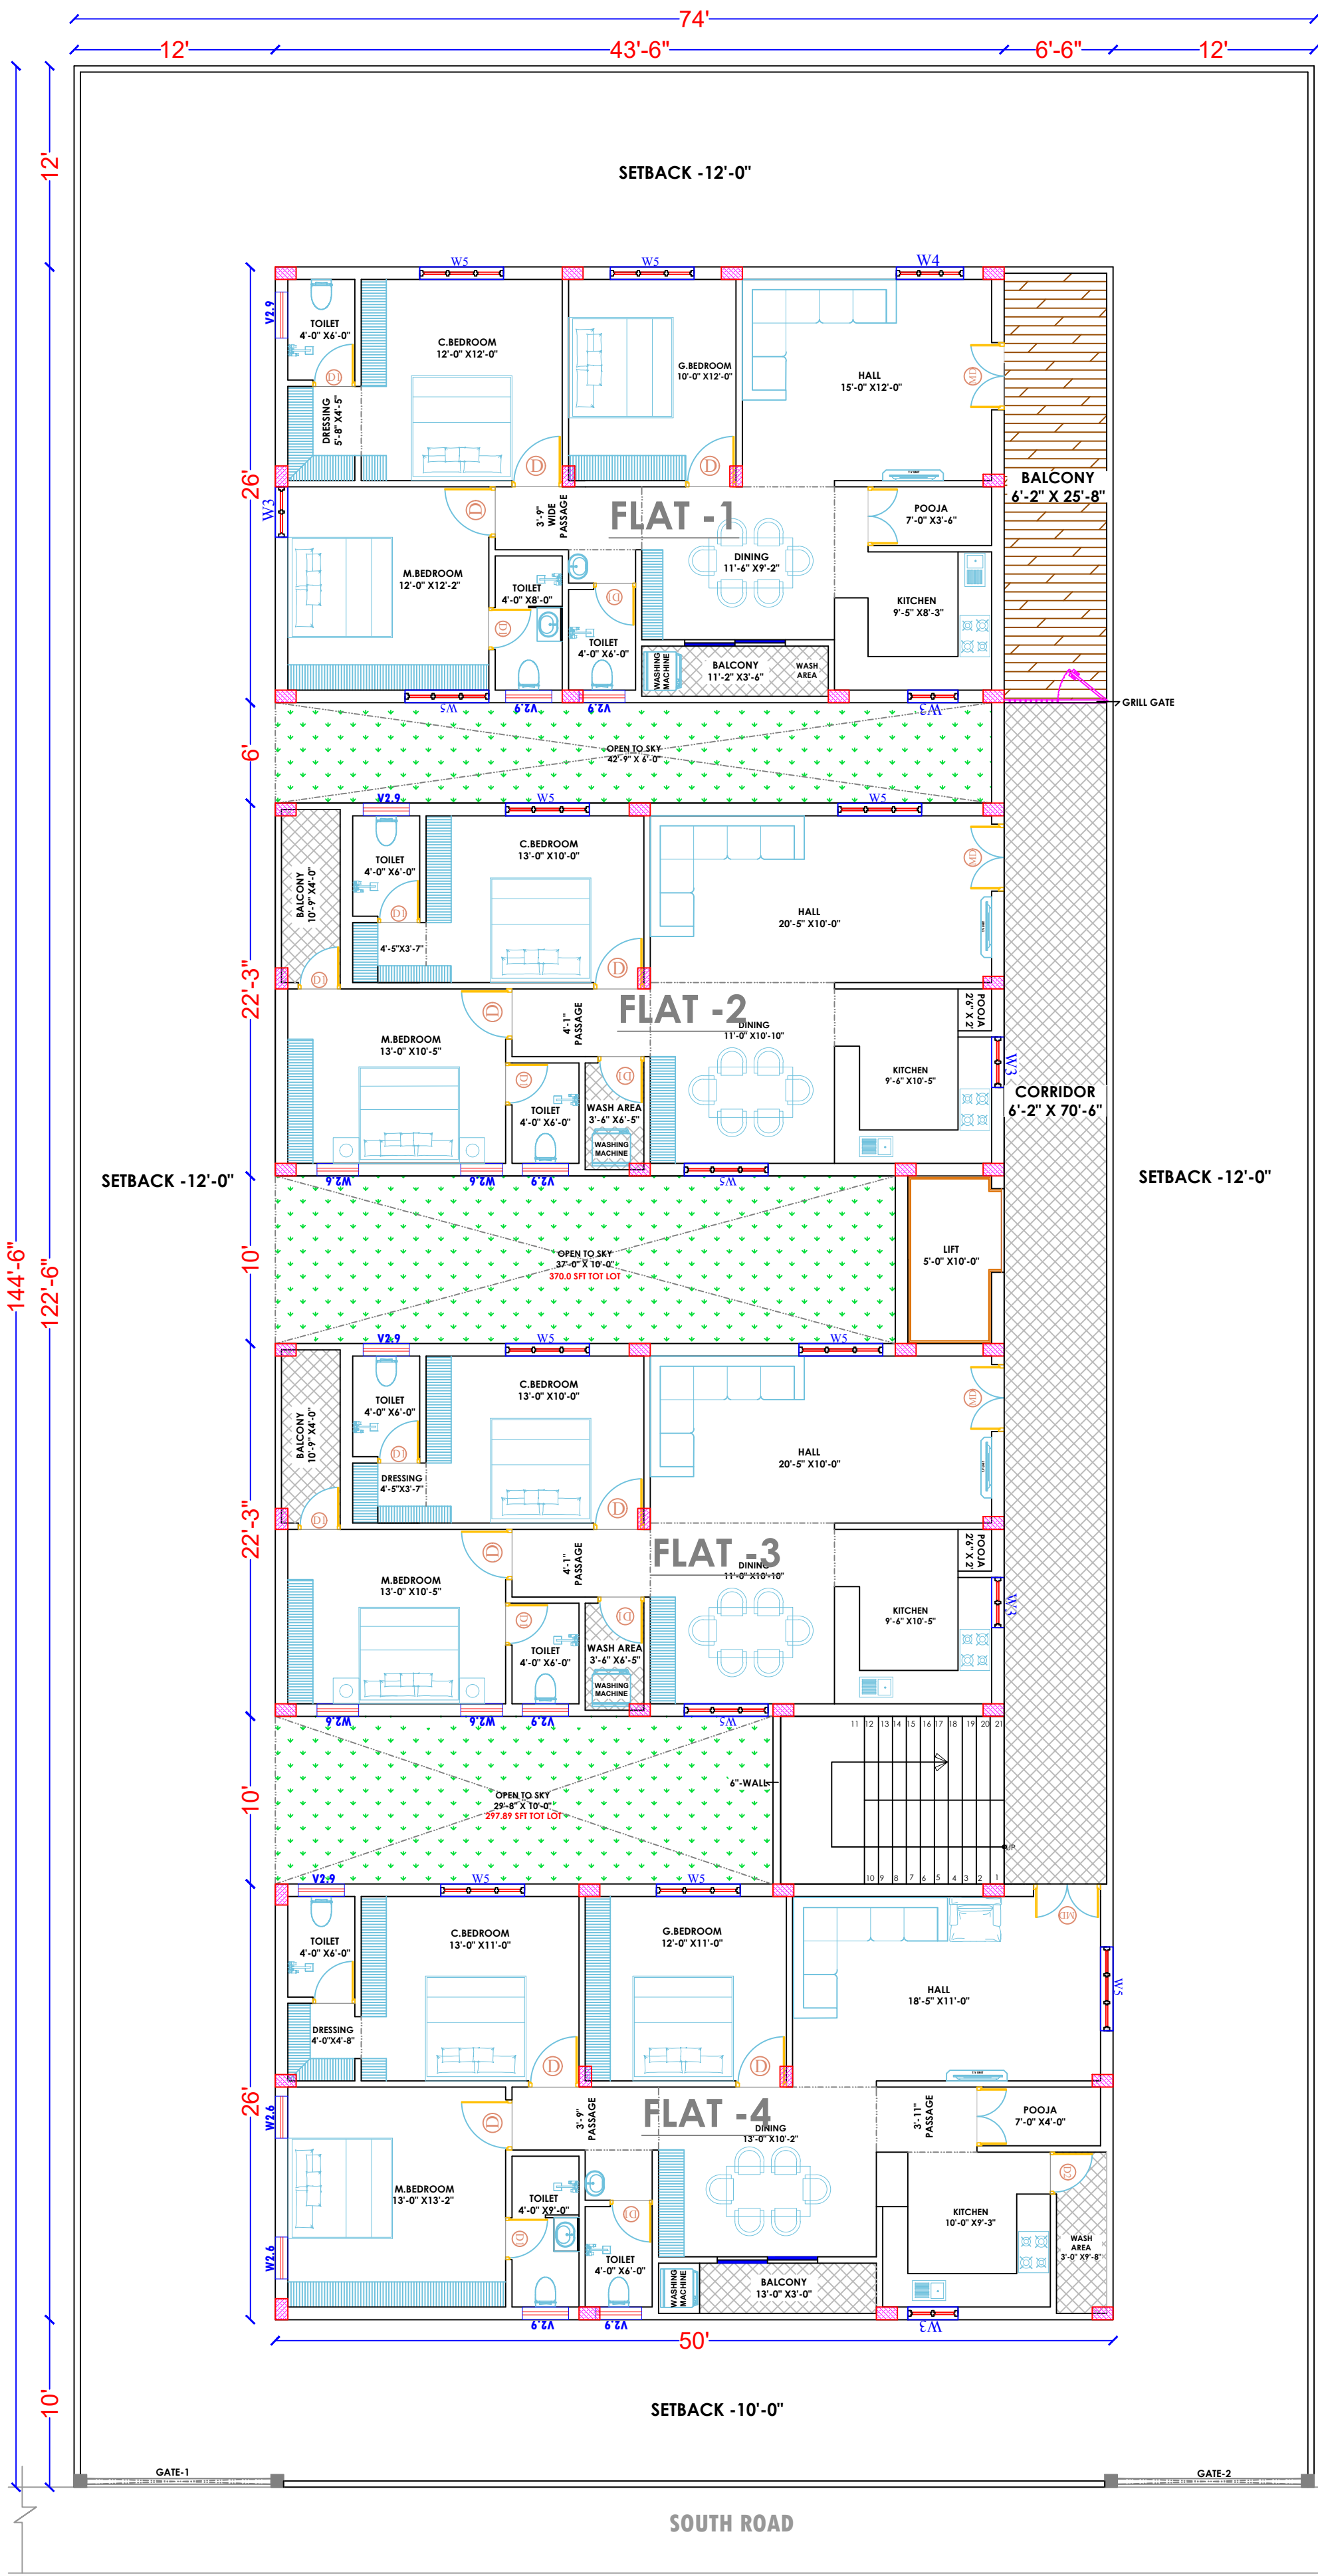

FLAT AREA'S :	
FLAT -01	= 1690 SFT (UDS - 68.0 SQ YDS)
FLAT -02	= 1260 SFT (UDS - 50.8 SQ YDS)
FLAT -03	= 1260 SFT (UDS - 50.8 SQ YDS)
FLAT -04	= 1690 SFT (UDS - 68.0 SQ YDS)

TITLE : PROPOSED APARTMENT BUILDING	
PROJECT BY : DVK CONSTRUCTIONS	
CLIENT	: SS INFRA
LOCATION	: P&T COLONY ,HYD
DWG TITLE : TYPICAL FLOOR PLAN	

 

DESCRIPTION: TOTAL FLOOR HEIGHT : 10'-6" (INCLUDING SLAB)	
NOTE : ALL DIMENSIONS ARE FEET AND INCHES	

SCALE : NOT TO SCALE	
DRAWN BY : Er.B.NARESH	
CHECKED BY: Er.D.V.Kiran Kumar	
DWG NO: 01	DATE : 24-11-2025
SHEET NO : 01	REV.NO:

REMARKS :	
-----------	--

Er.D.V.Kiran Kumar

M.Tech,M.Planner,CEng,AMIE,AITP.

CIVIL & STRUCTURAL ENGINEER ,URBANIST
& CHARTERED ENGINEER

DVK

CONSTRUCTIONS

ARCHITECTS,
ENGINEERS
& URBAN PLANNERS

2-10-27, LEVEL 2, UPPAL MAIN RD
UPPAL, HYDERABAD 500039
PH: 9177444335

NOTE :

THE DRAWING IS COPYRIGHT AND REMAINS THE
PROPERTY OF DVK CONSTRUCTIONS. AND NOT TO
BE USED/RETAINED OR COPIED WITHOUT WRITTEN
PERMISSION